
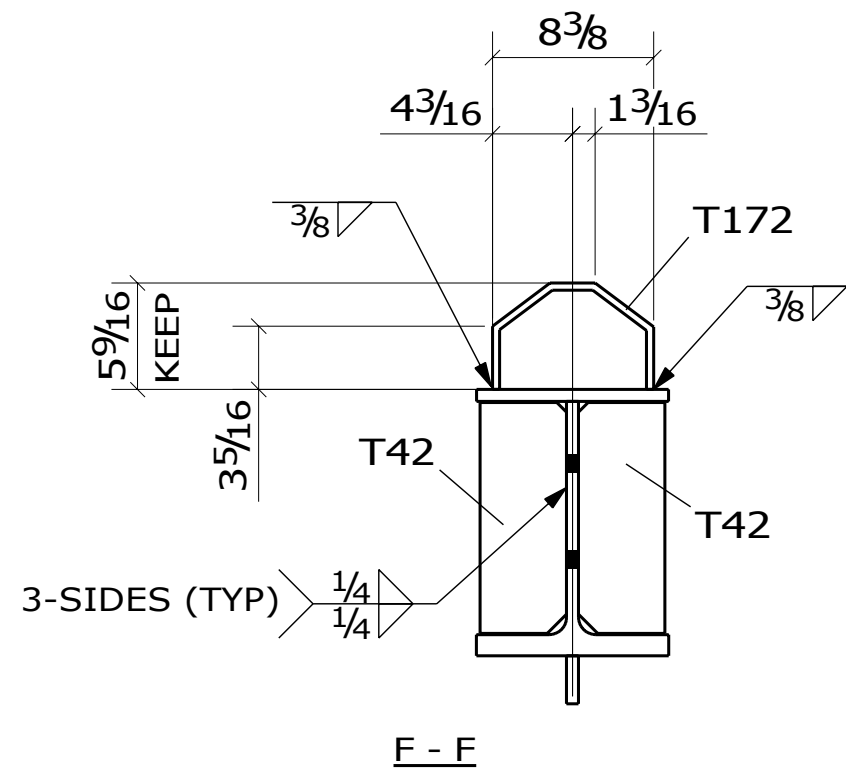
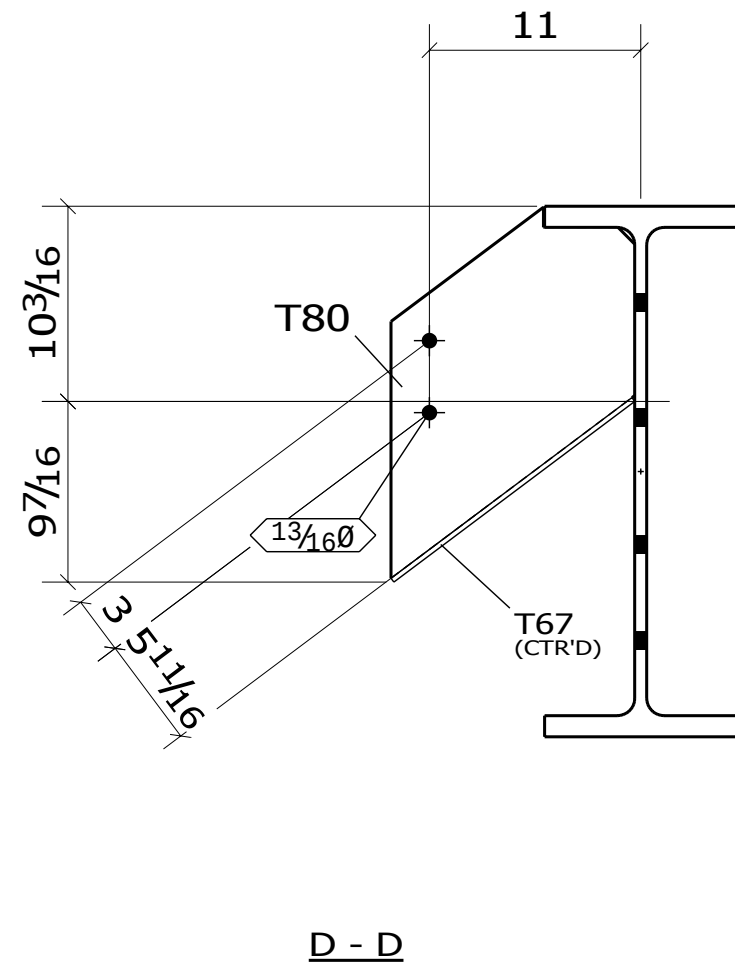
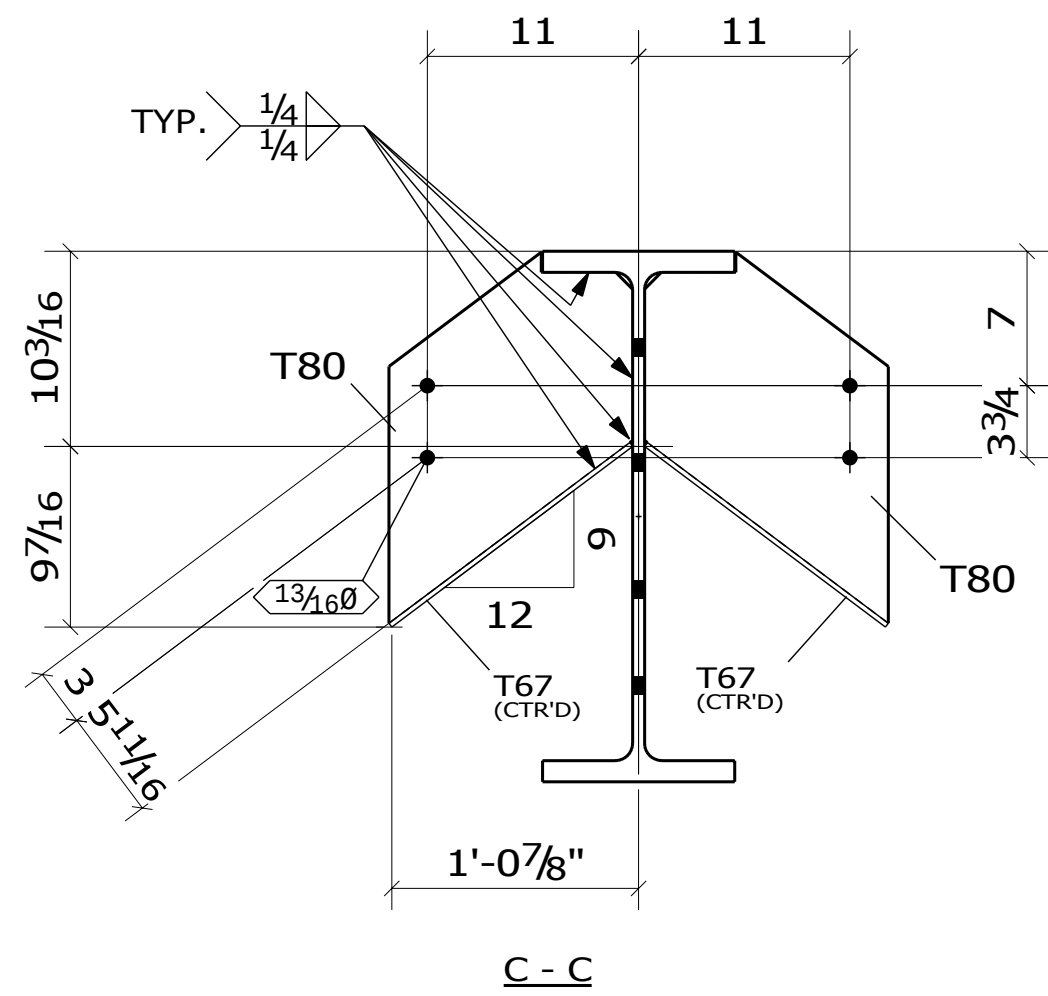
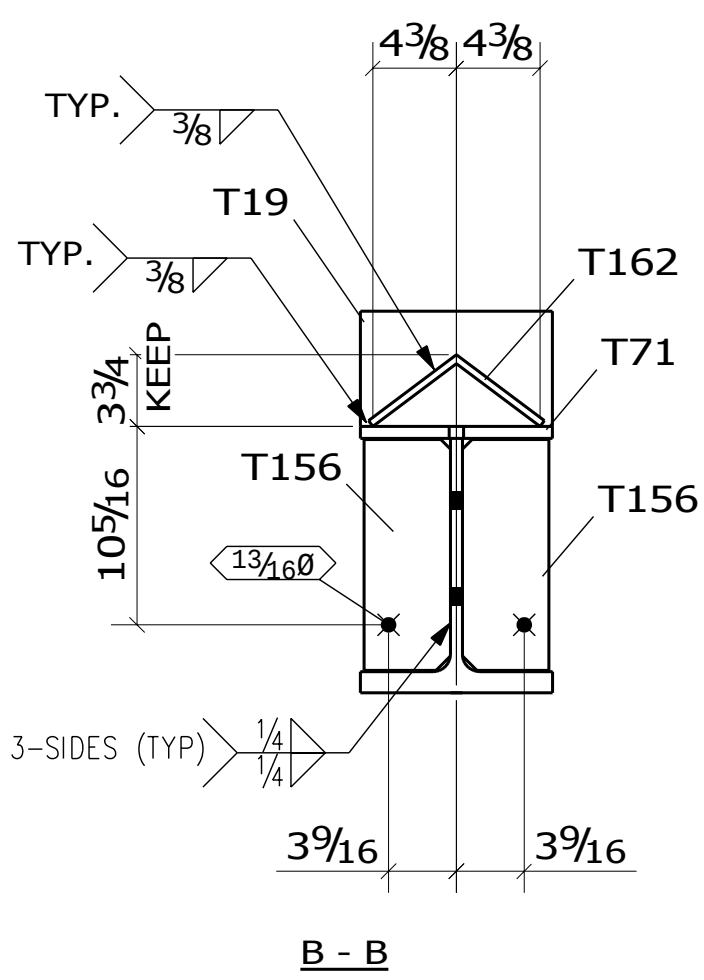
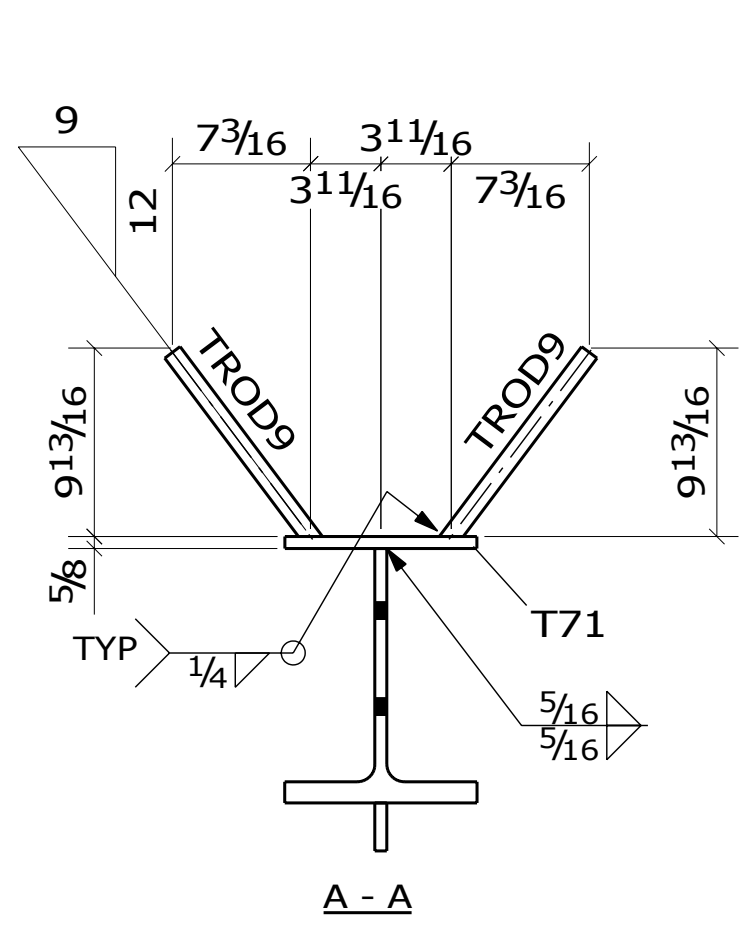


BILL OF MATERIAL									
ASN MARK	SHIPPING MARK	ASSY MARK	NO REQ'D	DESCRIPTION	LENGTH	GRADE	WEIGHT	REMARKS	
56B1			1	RIDGE					
	56B1	1		W27X129	51'-2 3/8"	A992	6586		
	T19	4		PL3/8X6	0'-10"	A36	26		
	T42	2		PL1/2X4 1/2	1'-0"	A36	15		
	T67	20		PL1/4X10	1'-3 11/16"	A36	221		
	T71	1		PL5/8X10	6'-11 7/16"	A36	141	SLOT	
	T72	1		PL5/8X10	13'-8 5/16"	A36	284	SLOT	
	T80	40		PL1/4X12 11/16	1'-7 5/16"	A36	439	SHAPE	
	T156	4		PL1/2X4 1/2	1'-0"	A36	31		
	T162	2		BPL3/8X11 3/16	1'-4"	A36	38	BRAKE	
	T172	1		BPL3/8X15 13/16	1'-4"	A36	27	FROM	
	TROD9	6		1" ALL THREAD	1'-0 3/8"	A36	16	BC1E	
	TWS40	20		5/8" Ø TWS	0'-5 1/2"	A108	10		
	TWS45	30		5/8" Ø TWS	0'-2 1/2"	A108	7		
							TOTAL =	7838	

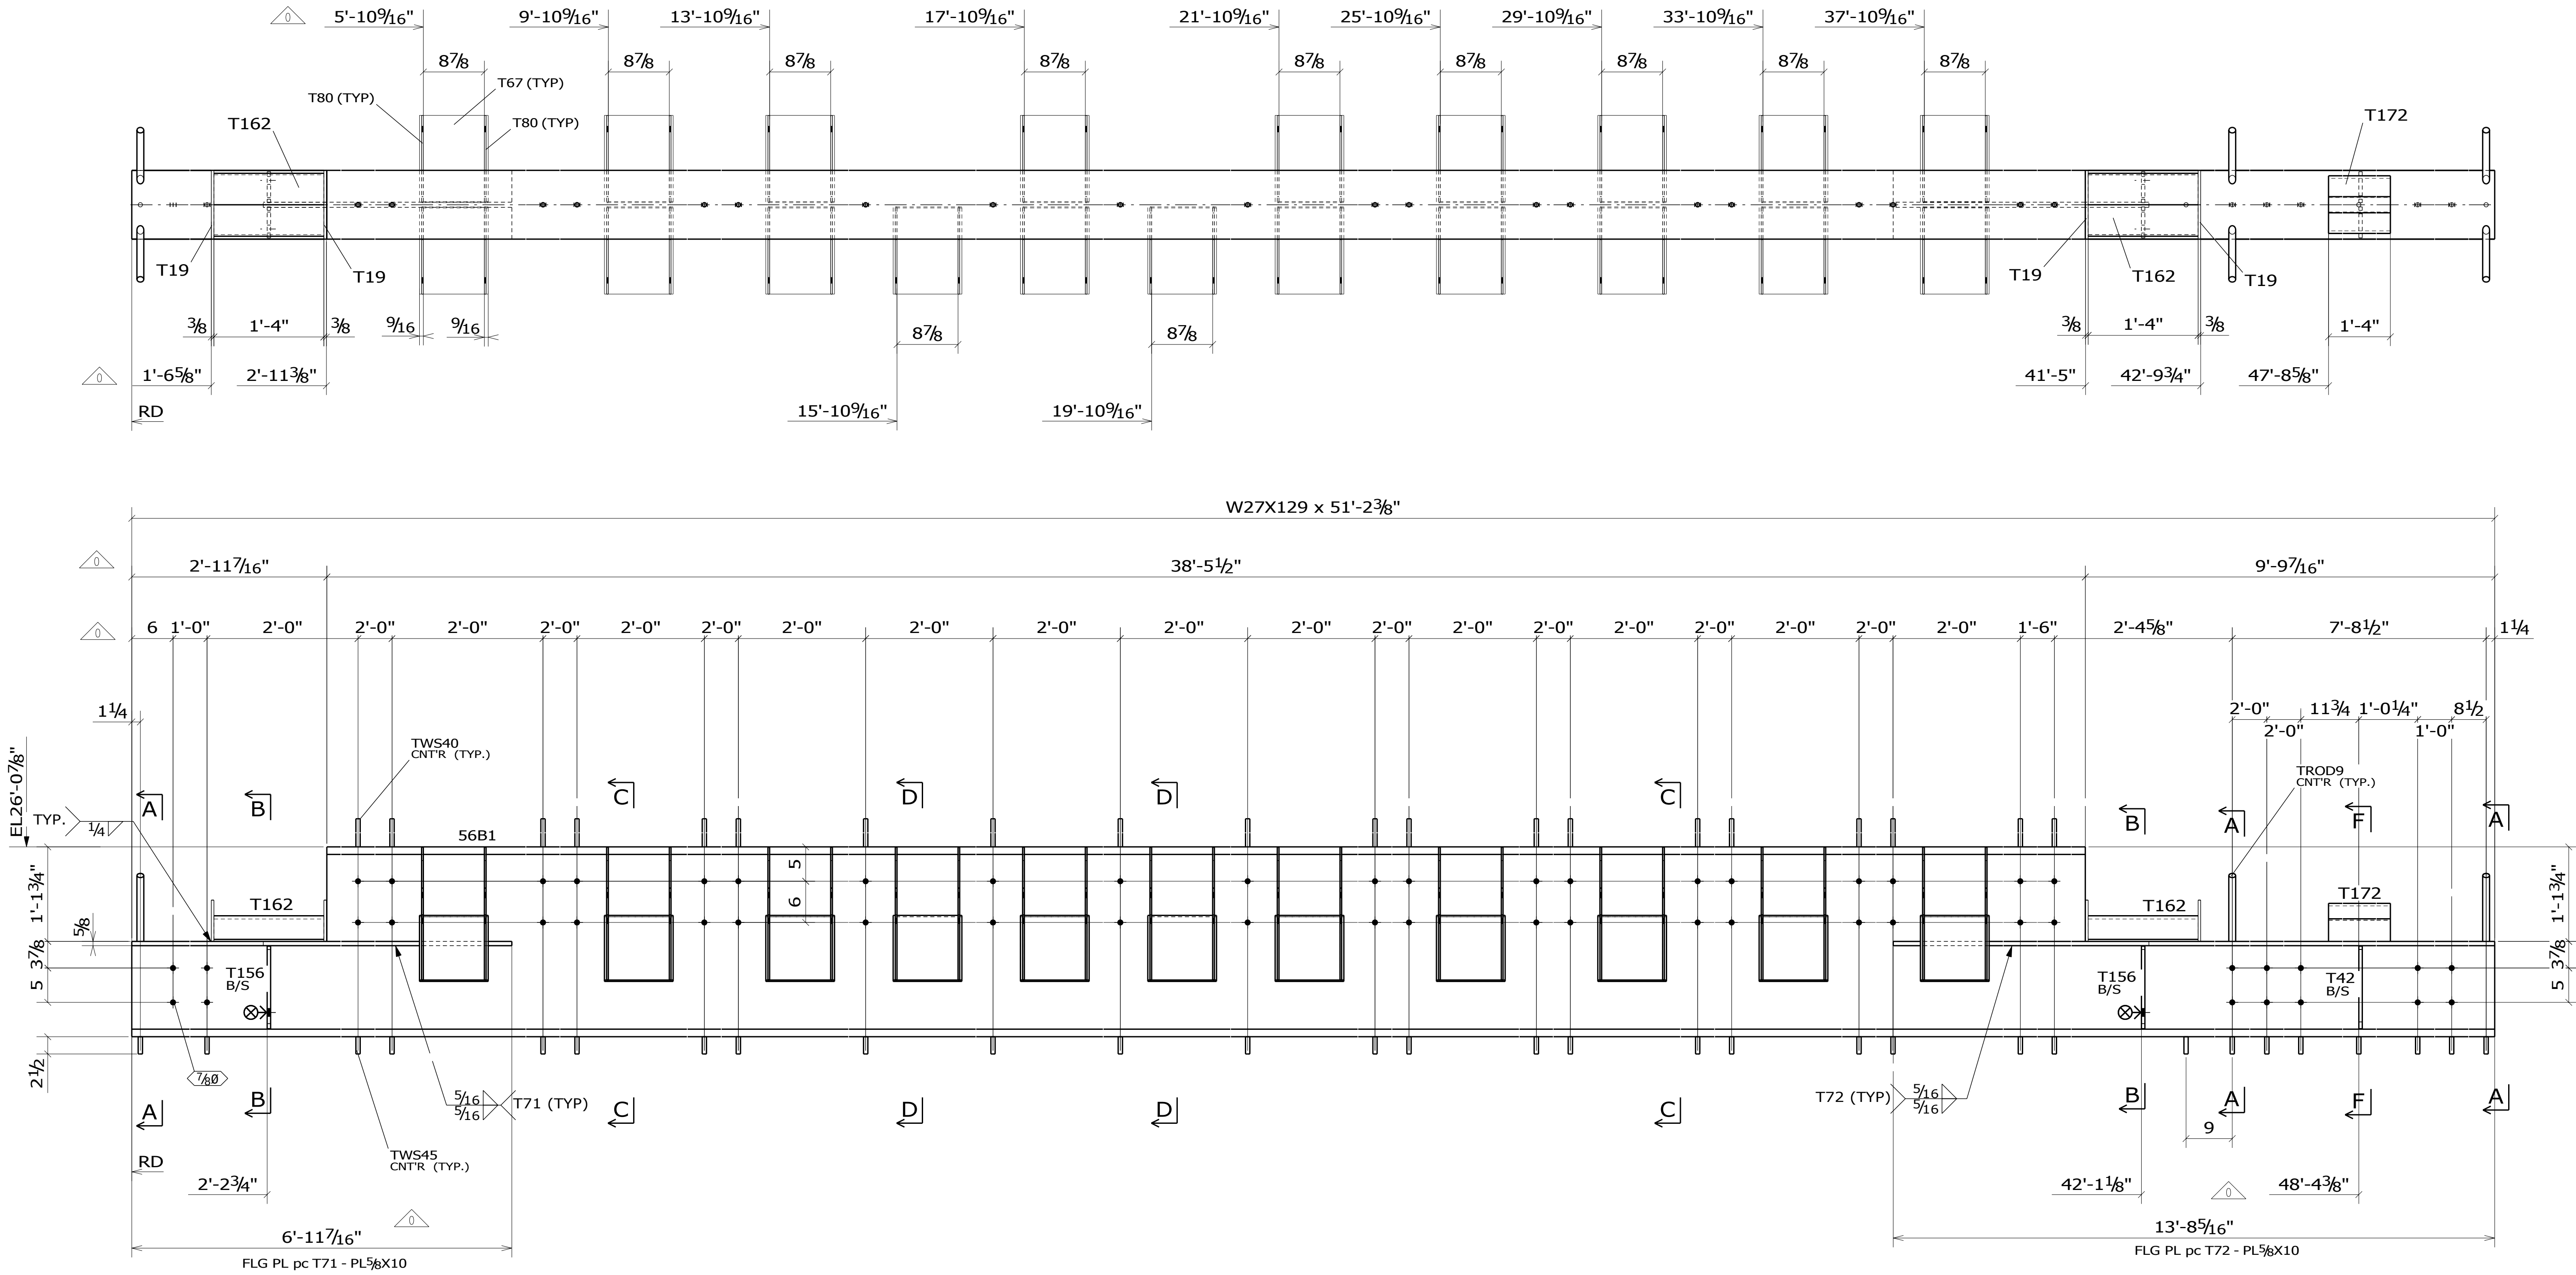

1 RIDGE(s) MARK: 56B1
>>> SHOP PRIME <<<
(REF: E/S6.1)

9-20-11 ISSUED FOR FABRICATION - REVISED PER APPROVAL		9-1-11 ISSUED FOR APPROVAL	
MATERIAL: A992	U.O.	BOLT: A325	U.O.
HOLE SIZE: 13/16"	U.O.N	WELD:	ELECTRODE:
FABRICATORS LOGO		The Man, Inc.	
STREET ADDRESS CITY ST ZIP		PHONE: (555) 123-4567 FAX: (555) 123-4567	
ARCH: Architects, Inc.		JOB NUMBER: Mountain Residence	
ENGR: Engineers, Inc.		Idyllwild, CA	
CONTR: Contractors, Inc.		Professional Steel Detailing & Consulting	
REF:		JOB 5678	
DRAWN BY: TMI		SHEET: 56	
08/30/2011		8-31-11	
CHECKED BY: JP		RIDGE BEAM - GREAT ROOM	